



4307

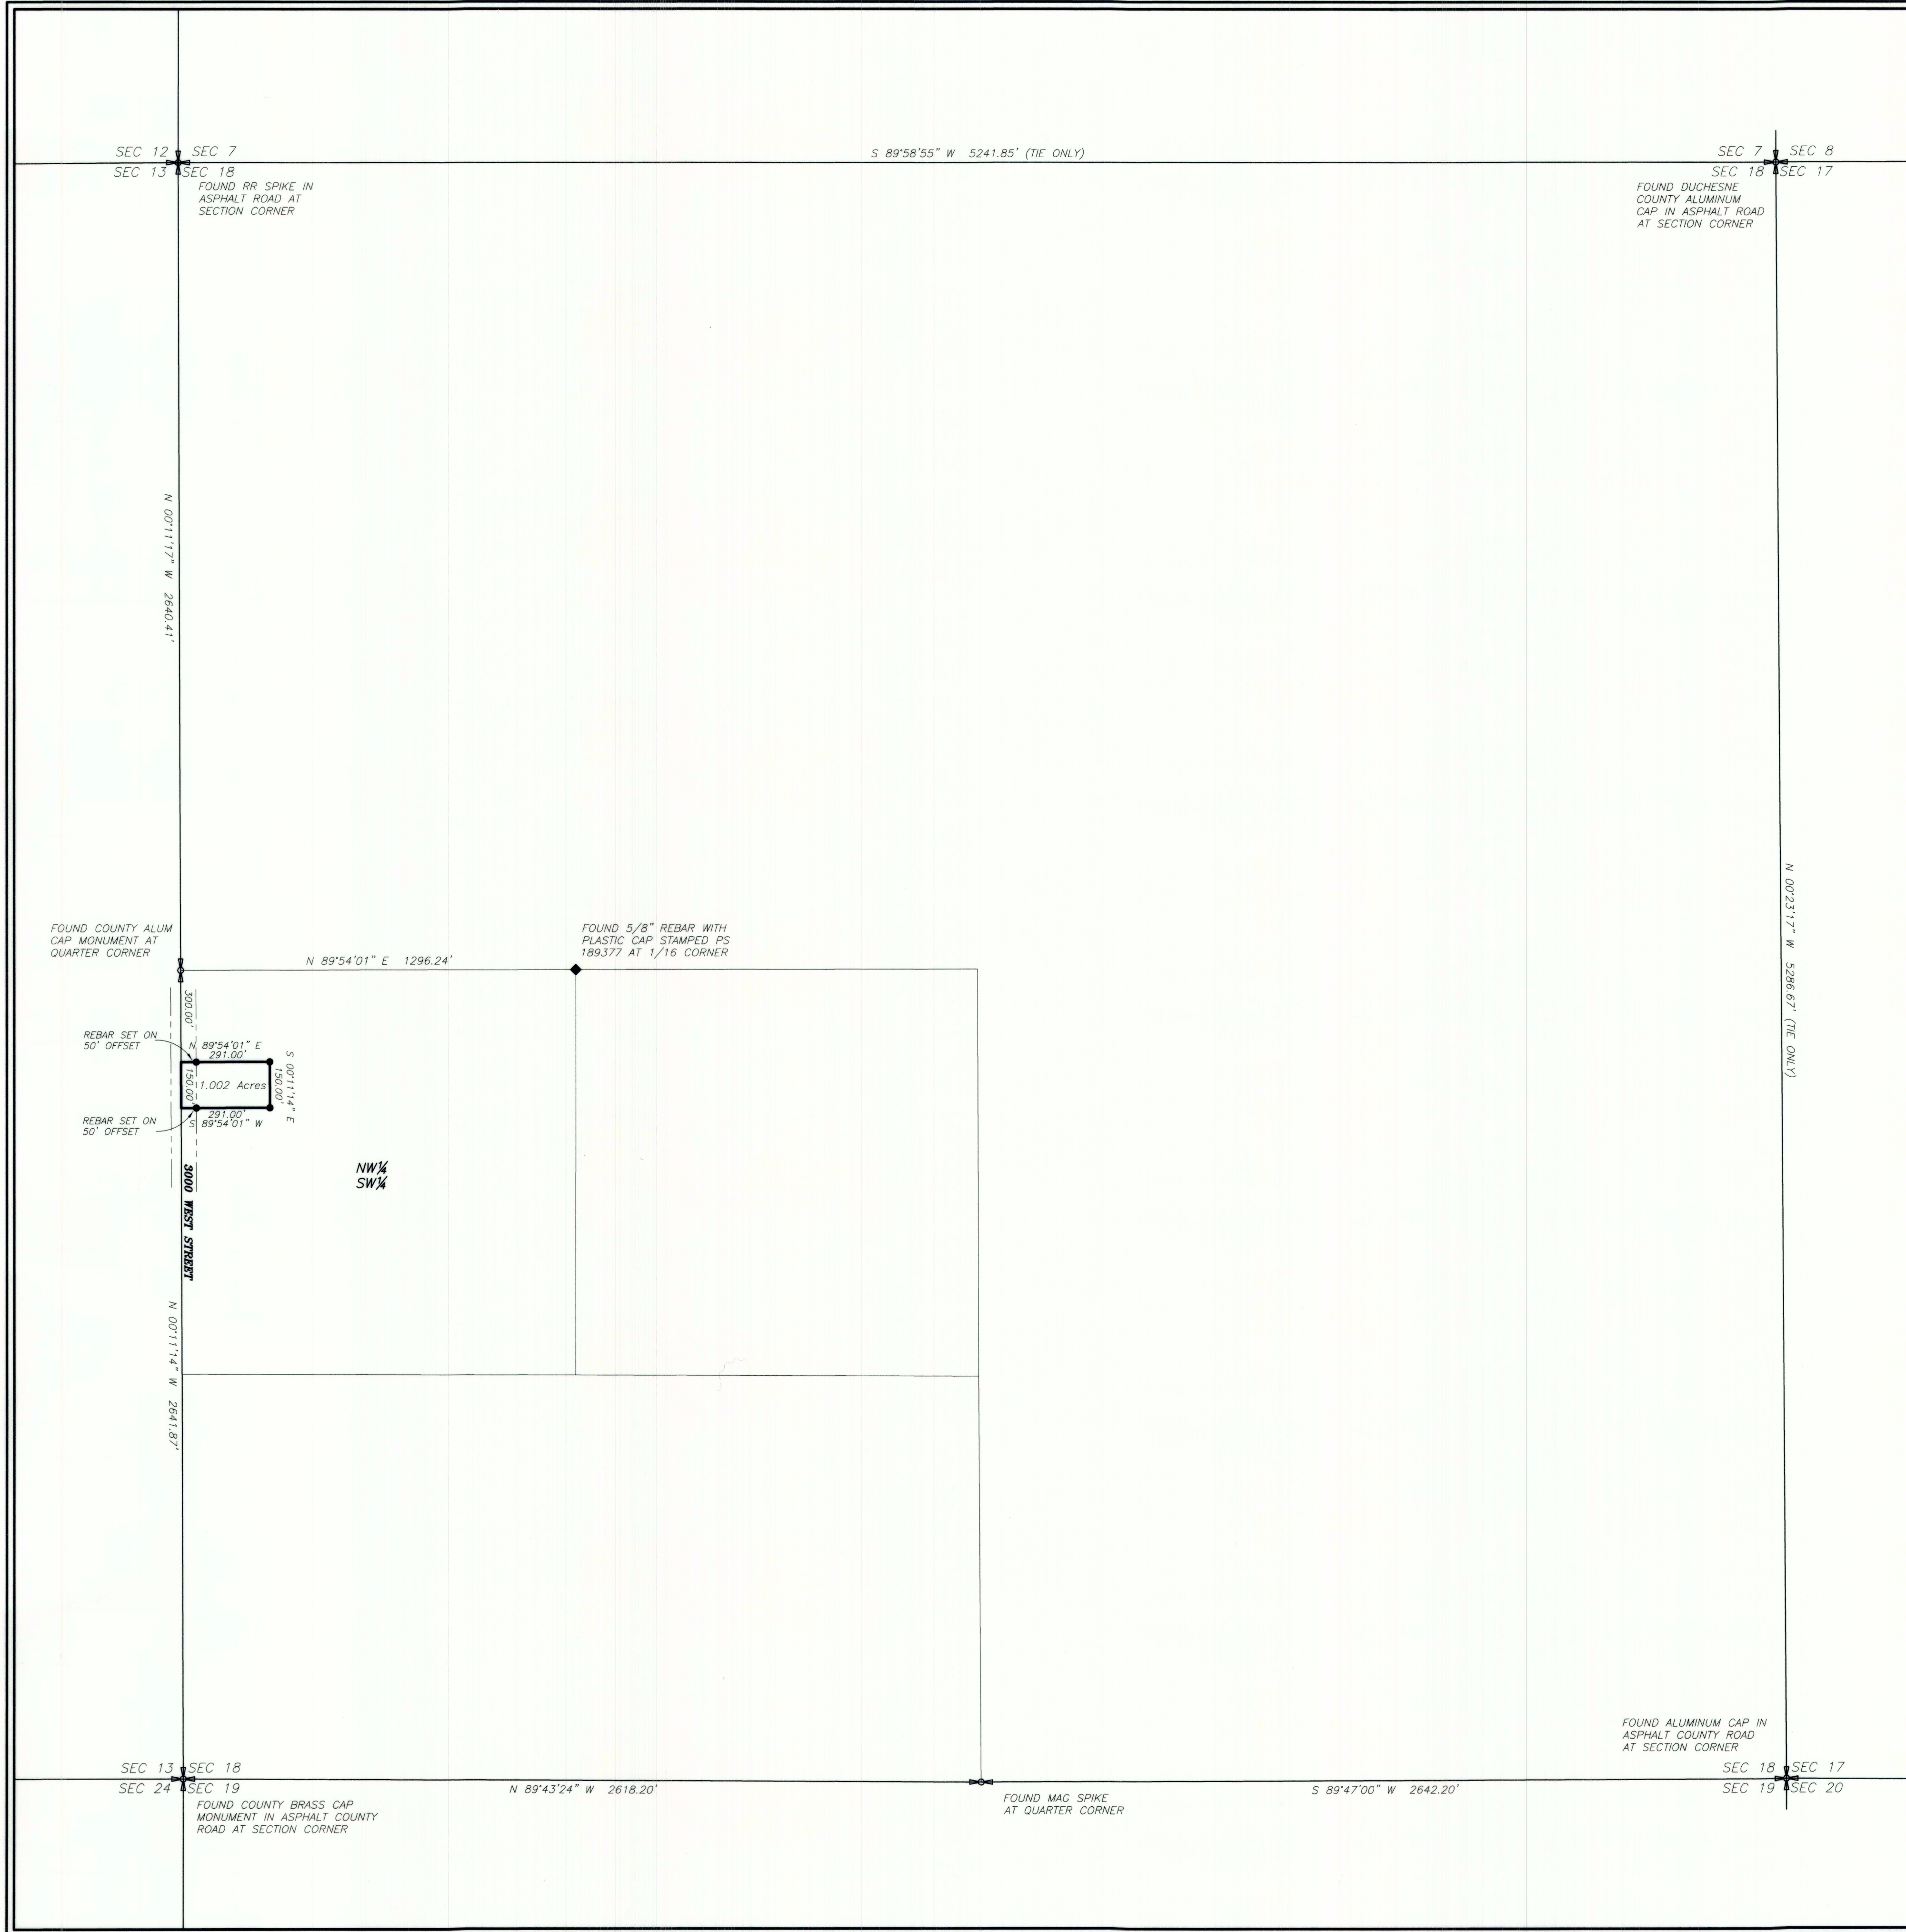

RECORD OF SURVEY FOR  
**AMBER McMULLIN**  
SECTION 18, TOWNSHIP 2 SOUTH, RANGE 1 WEST  
UINTAH SPECIAL BASE AND MERIDIAN

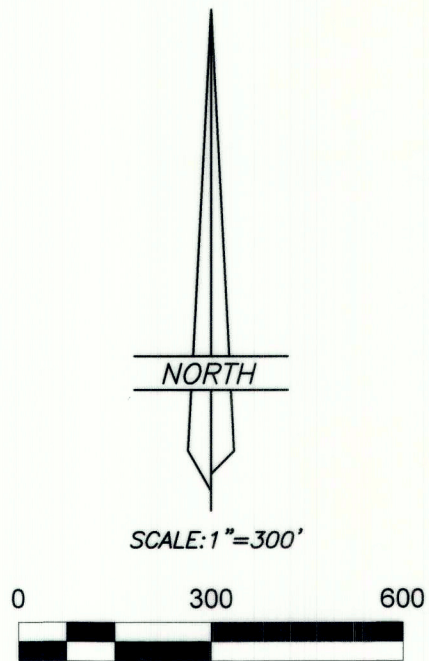

- LEGEND AND NOTES**
- FOUND SECTION CORNERS AS NOTED ON PLAT
  - FOUND QUARTER CORNERS AS NOTED ON PLAT
  - SET 5/8"X24" REBAR WITH CAP STAMPED ALLURED SURVEYING AT CORNERS

THIS SURVEY WAS PERFORMED USING GLOBAL POSITIONING SYSTEM (G.P.S.) EQUIPMENT AND PROCEDURES USING THE UTAH G.P.S. VIRTUAL REFERENCE STATION CONTROL NETWORK MAINTAINED AND OPERATED BY THE AUTOMATED GEOGRAPHIC REFERENCE CENTER. THE BASIS OF BEARINGS IS GEODETIC NORTH DERIVED FROM G.P.S. OBSERVATIONS AT THE SECTION CORNER COMMON TO SECTIONS 15, 16, 21, AND 22, T2S, R1W, U.S.B.&M. LOCATED AT LAT: 40°18'07.65011" N & LONG: 109°59'30.70324" W USING SAID CONTROL NETWORK.

**DESCRIPTION BY RECORD**  
Warranty Deed, Entry Number: 522167


TOWNSHIP 2 SOUTH, RANGE 1 WEST, UINTAH SPECIAL MERIDIAN  
Section 18: Beginning at a point on the West line of the Southwest Quarter of said Section 18, said point being South 0°13'05" East 300.00 feet from the West Quarter Corner of said Section; thence South 0°13'05" East 150.00 feet along said West line; thence North 89°59'13" East 291.00 feet parallel with the North line of the Northwest Quarter of the Southwest Quarter; thence North 0°13'05" West 150.00 feet, parallel with said West line; thence South 89°59'13" West 291.00 feet to the point of beginning.

**DESCRIPTION BY SURVEY**

Commencing at the Northwest Corner of the NW¼ of the SW¼ of Section 18, Township 2 South Range 1 West of the Uintah Special Base and Meridian;  
Thence South 00°11'14" East 300.00 feet along the West line of said aliquot part to the TRUE POINT OF BEGINNING;  
Thence North 89°54'01" East 291.00 feet parallel with the North line of said aliquot part;  
Thence South 00°11'14" East 150.00 feet parallel with said West line;  
Thence South 89°54'01" West 291.00 feet parallel with said North line to said West line;  
Thence North 00°11'14" West 150.00 feet to the TRUE POINT OF BEGINNING, containing 1.002 acres.  
Said parcel being subject to that portion being used as County Road right-of-way.

**SURVEYOR'S CERTIFICATE**

I, Jerry D. Allured, do hereby certify that I am a Professional Land Surveyor, and that I hold certificate no. 148951 as prescribed by the laws of the State of Utah: I further certify that this plat and its computations were prepared from the field notes and electronic data collector files of an actual survey made by me, or under my personal supervision, of the parcels of land shown hereon, and that the monuments indicated were found or set during said survey, and that this plat accurately represents said survey to the best of my knowledge.

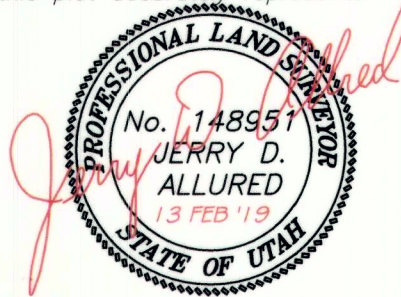

JERRY D. ALLURED, PROFESSIONAL LAND SURVEYOR  
CERTIFICATE NO. 148951 (UTAH)

COUNTY SURVEYOR FILE NO. **4307**

**JERRY D. ALLURED & ASSOCIATES, INC.**  
SURVEYING CONSULTANTS  
1235 NORTH 700 EAST—P.O. BOX 975  
Duchesne, Utah 84021  
(435) 738-5352

13 FEB 2019 19-100-004